
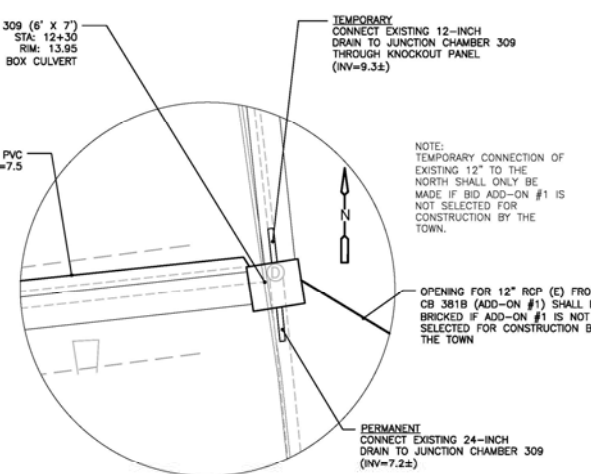
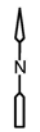


BASE BID : FROM WINGWALL IN BALL FIELD TO JUNCTION CHAMBER 309 ON PARK AVENUE


ADD-ON 1: FROM NORTHERN CONNECTION TO JUNCTION CHAMBER 309 ON PARK AVENUE TO JUNCTION CHAMBER ON ARCADIA ROAD

ADD-ON 2: MH 353 ON PARK AVENUE TO MH 325 ON LOCKWOOD AVENUE

ADD-ON 3: MH 358 TO MH 328 ON HIGHVIEW AVENUE

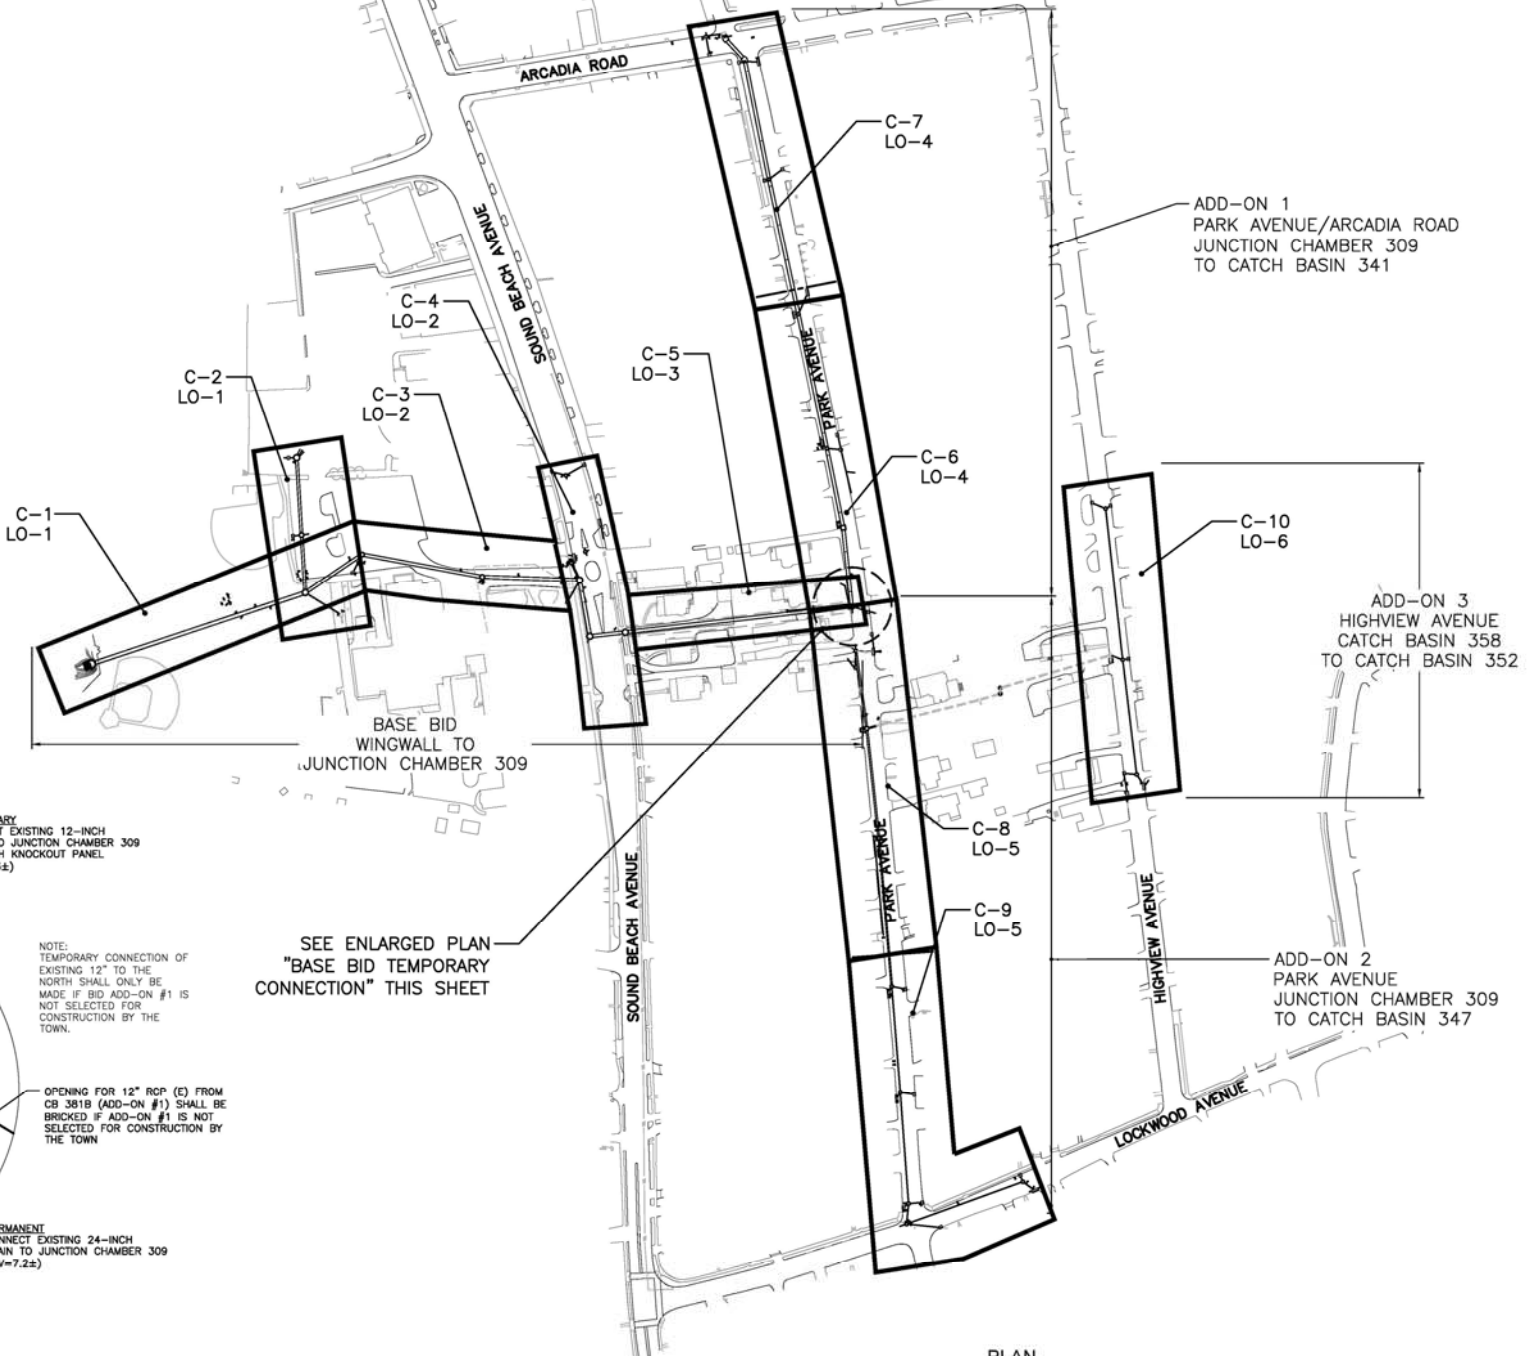

BASE BID TEMPORARY CONNECTION PLAN

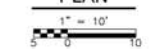

SEE ENLARGED PLAN "BASE BID TEMPORARY CONNECTION" THIS SHEET

PLAN
1" = 100'



© 2017 CDM SMITH ALL RIGHTS RESERVED. THESE DOCUMENTS AND DESIGNS PROVIDED BY PROFESSIONAL SERVICE INCORPORATED HEREIN, ARE THE PROPERTY OF CDM SMITH AND ARE NOT TO BE USED, IN WHOLE OR PART, FOR ANY OTHER PROJECT WITHOUT THE WRITTEN AUTHORIZATION OF CDM SMITH.

REV. NO.	DATE	DRWN	CHKD	REMARKS

DESIGNED BY: E. COREY
 DRAWN BY: J. CABRERA/S. ENGEL
 SHEET CHK'D BY: P. MCKEOWN
 CROSS CHK'D BY: G. FURBER
 APPROVED BY: [Signature]
 DATE: JANUARY 2017

CDM Smith

111 Founders Plaza
 East Hartford, Connecticut
 Tel: (860) 429-7610

TOWN OF GREENWICH, CONNECTICUT
 OLD GREENWICH
 STORM DRAIN IMPROVEMENTS
 TOWN PROJECT NO. 14-31

GENERAL PLAN

PROJECT NO. 20449-108814
 FILE NAME: 0002NFP1
 SHEET NO.
 G-2