



ENGINEERING DIVISION DEPARTMENT OF PUBLIC WORKS PRESS RELEASE



PRESS RELEASE

TRAFFIC PATTERN ALTERATION AND ROAD CLOSURE EAST PUTNAM AVENUE PHASE II DRAINAGE IMPROVEMENTS TOWN PROJECT NUMBER 09-17

GREENWICH, CONNECTICUT – The Town of Greenwich, Department of Public Works, Engineering Division is managing construction to improve the drainage system in the downtown area, currently at the intersection of Route 1 and Sherwood Place. This project involves the installation of a storm drain and requires a traffic pattern alteration and road closure at the intersection of Route 1 and Sherwood Place in order for this work to be completed. The proposed traffic pattern alteration and construction is to commence on Tuesday, August 1st and is estimated to last approximately 1 month, dependent on the weather and any unforeseen issues.



The first phase of the work will include a full closure of the intersection of Route 1 and Sherwood Place for approximately one month. During this 24/7 traffic pattern, Route 1 will be narrowed to one lane in each direction through the use of traffic drums and concrete barriers. Access to all local businesses and residents will be maintained. We recommend motorists take extra time when traveling the area and seek alternate routes whenever possible.

Access to Sherwood Place from Route 1 will be temporarily eliminated during this traffic pattern. The established detour route to access the properties on Sherwood Place is to utilize Church Street to William Street to Sherwood Place.


Parking along Route 1 between Greenwich Avenue and Milbank Avenue will be significantly impacted due to the presence of this traffic pattern. Prior to working in a specific area, on street parking will be posted with "NO PARKING" signs. Please take notice of the posted signs in the Town's right-of-way. Any vehicles that are parked in the restricted stalls will be towed.

It is the Town's policy to keep persons informed and involved when such projects are undertaken. The Engineering Division of the Department of Public Works along with CDM Smith Inc. will be working together to make sure you are informed and aware of what is happening. Anyone interested in obtaining further information can contact Jim Michel, P.E., Deputy Commissioner, at 203-622-7767, or via email at jmichel@greenwichct.org Monday through Friday between the hours of 8:00 a.m. and 4:00 p.m.

©2015 CDM SMITH. ALL RIGHTS RESERVED. REUSE OF DOCUMENTS: THESE DOCUMENTS AND DESIGNS PROVIDED BY PROFESSIONAL SERVICE, INCORPORATED HEREIN, ARE THE PROPERTY OF CDM SMITH AND ARE NOT TO BE USED, IN WHOLE OR PART, FOR ANY OTHER PROJECT WITHOUT THE WRITTEN AUTHORIZATION OF CDM SMITH.

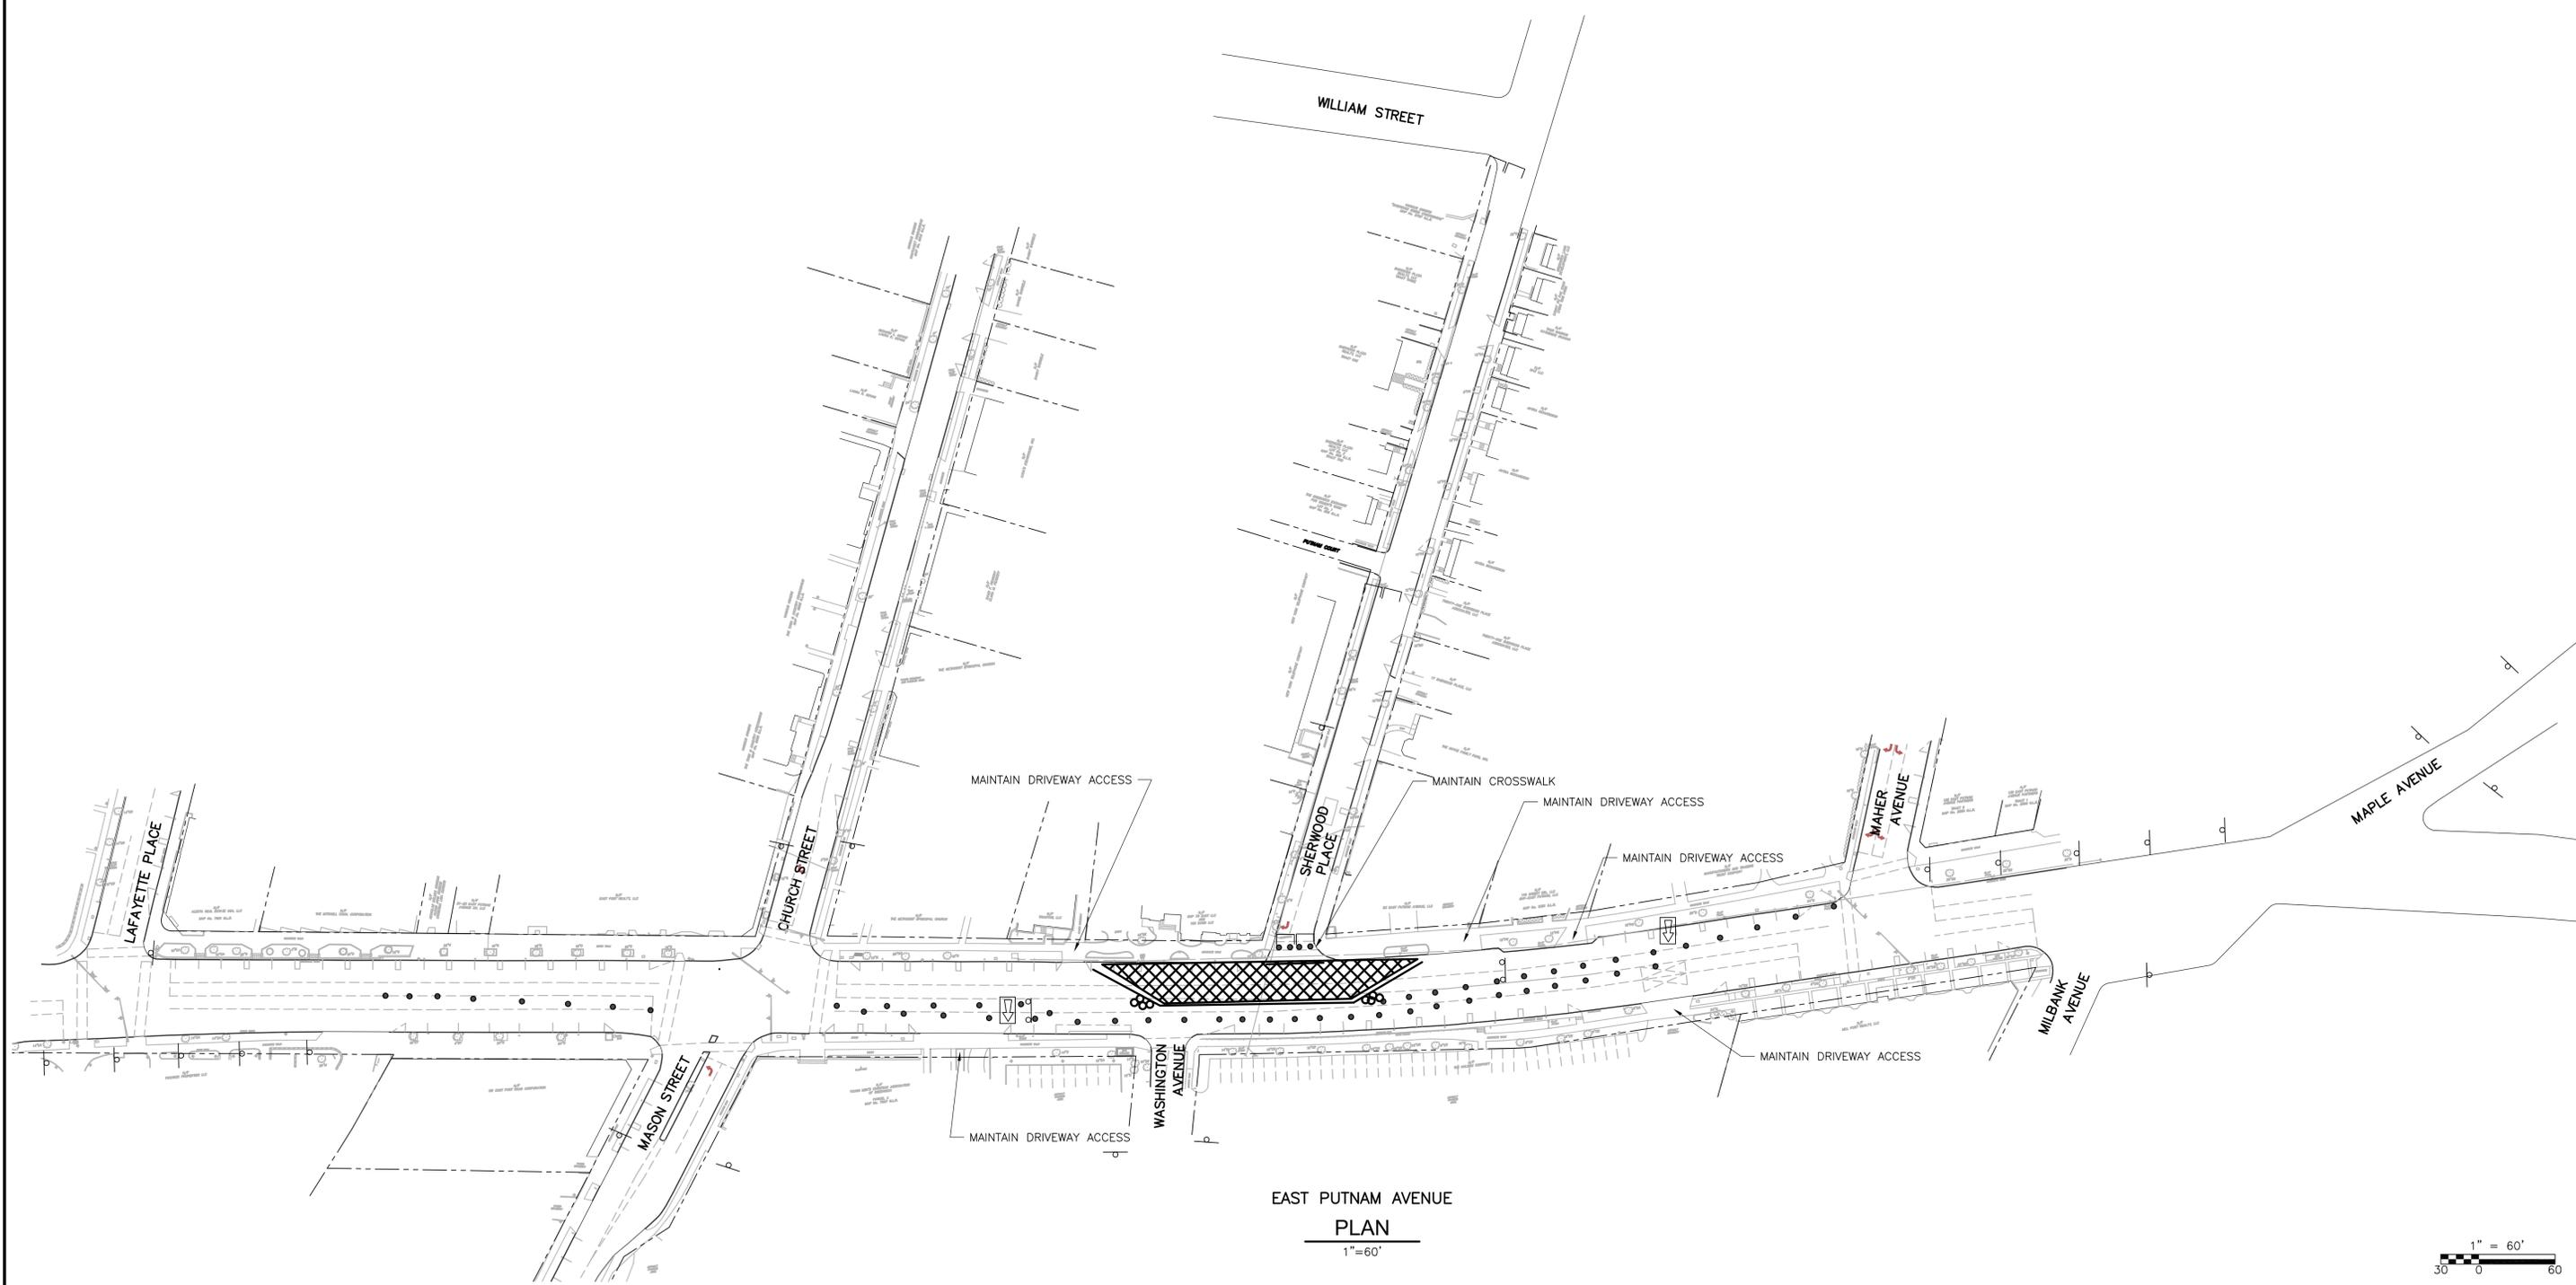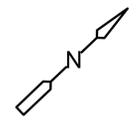

EAST PUTNAM AVENUE
PLAN
1"=60'

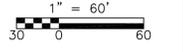

REV. NO.	DATE	DRWN	CHKD	REMARKS

DESIGNED BY: S. BASEL
 DRAWN BY: J. CABRERA
 SHEET CHK'D BY: C. BAUMANN
 CROSS CHK'D BY: M. PITTA
 APPROVED BY: C. BAUMANN
 DATE: DECEMBER 2015

CDM Smith
 111 Founders Plaza, Suite 1600
 East Hartford, CT 06108
 Tel: (860) 529-7615

TOWN OF GREENWICH, CONNECTICUT
 EAST PUTNAM AVENUE AND SHERWOOD PLACE
 DRAINAGE SYSTEM IMPROVEMENTS

EAST PUTNAM AVENUE AND SHERWOOD PLACE
 TRAFFIC MANAGEMENT PLAN

PROJECT NO. 20449-107092
 FILE NAME: CSTMP000
 SHEET NO.
 T-1